


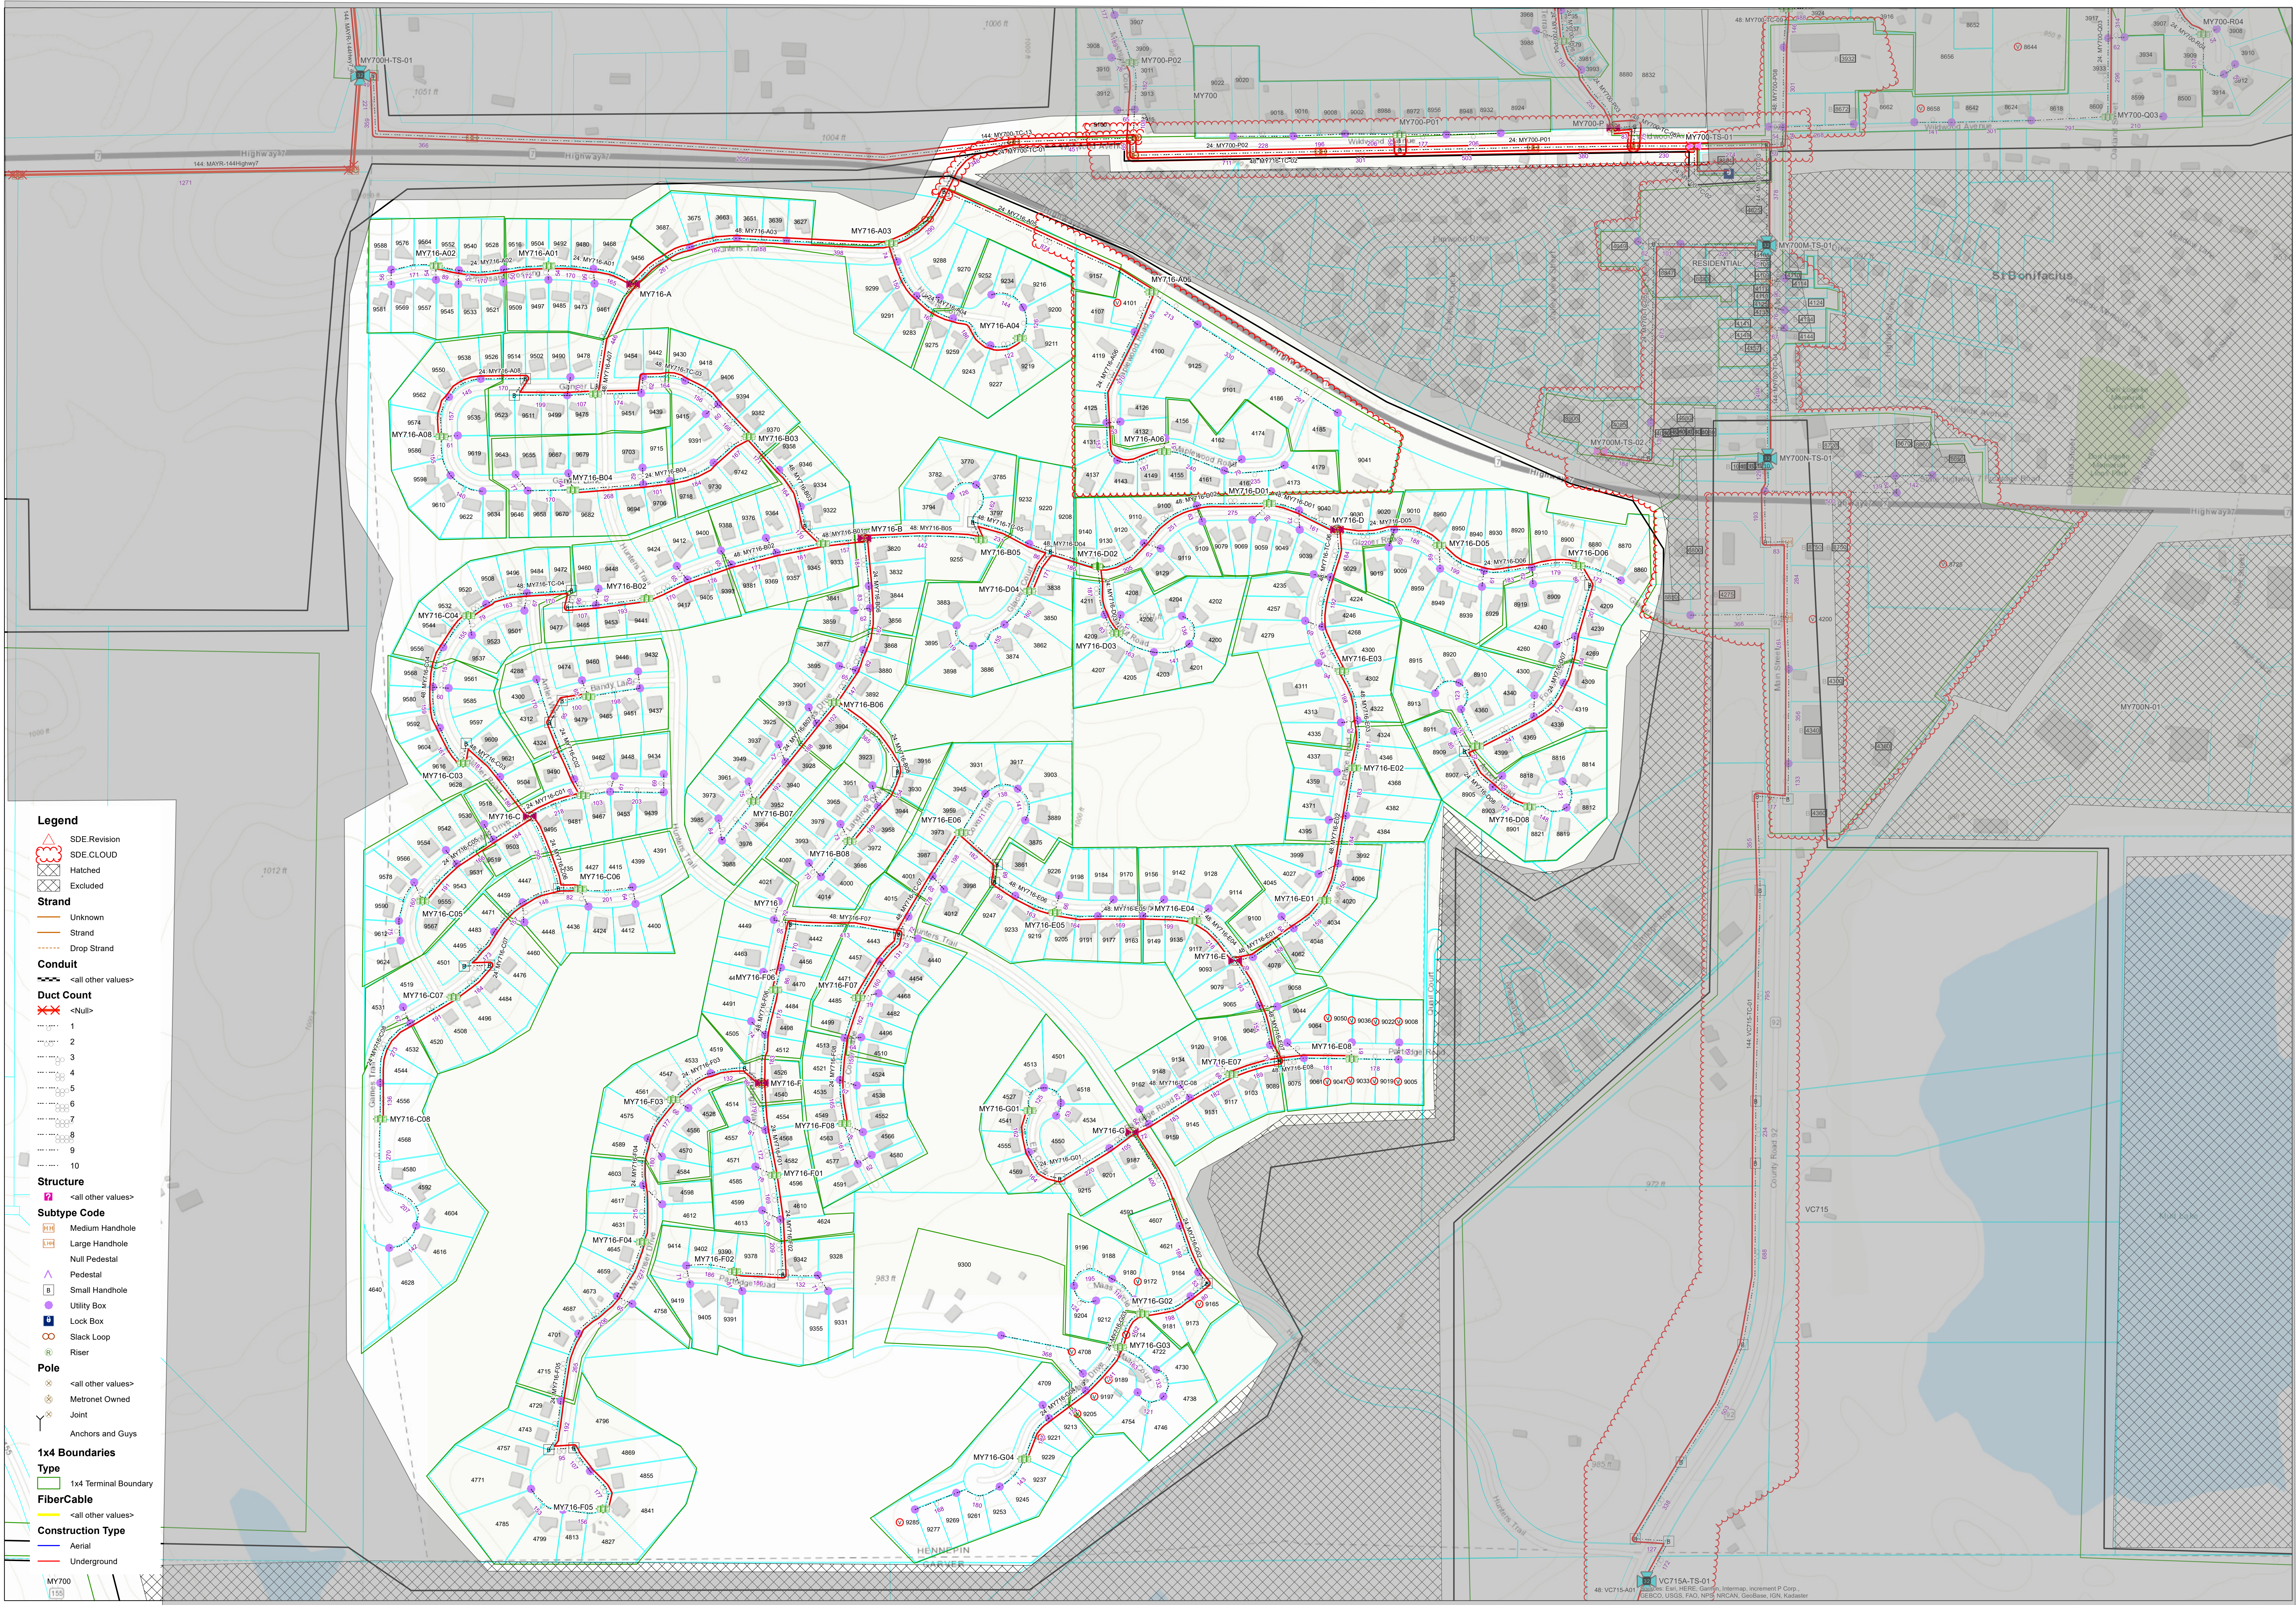

LCP CONSTRUCTION DRAWING


ROUTE: MY716
PROJECT: LANDINGS DRIVE-EX-REV2
LOCATION: MAYER MN

REV	DATE	DESCRIPTION	ENG	DRAFTER

THIS PRINT AND DESIGN ARE
THE SOLE PROPERTY OF
METRONET AND SHALL BE
CONSIDERED CONFIDENTIAL.
THIS PRINT MAY NOT BE
REPRODUCED IN ANY WAY
WITHOUT THE WRITTEN
CONSENT OF METRONET,
AND SHALL BE RETURNED
UPON REQUEST

metronet™

3701 Communications Way
Evansville, In 47715

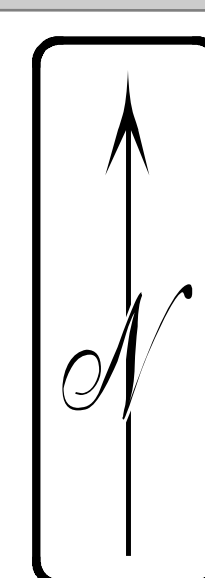

DESIGN ENG

USER NAME: arcgis

DATE: 2/22/2024

PROJECT NBR
MAYRIN0653 EX

1:3,466